


USE ADVANCED FRAMING METHODS INCLUDING: 2 STUD CORNERS, T WALLS, NO HEADERS \* NON LOAD BEARING WALLS, \* A CENTRAL CUTTING AREA

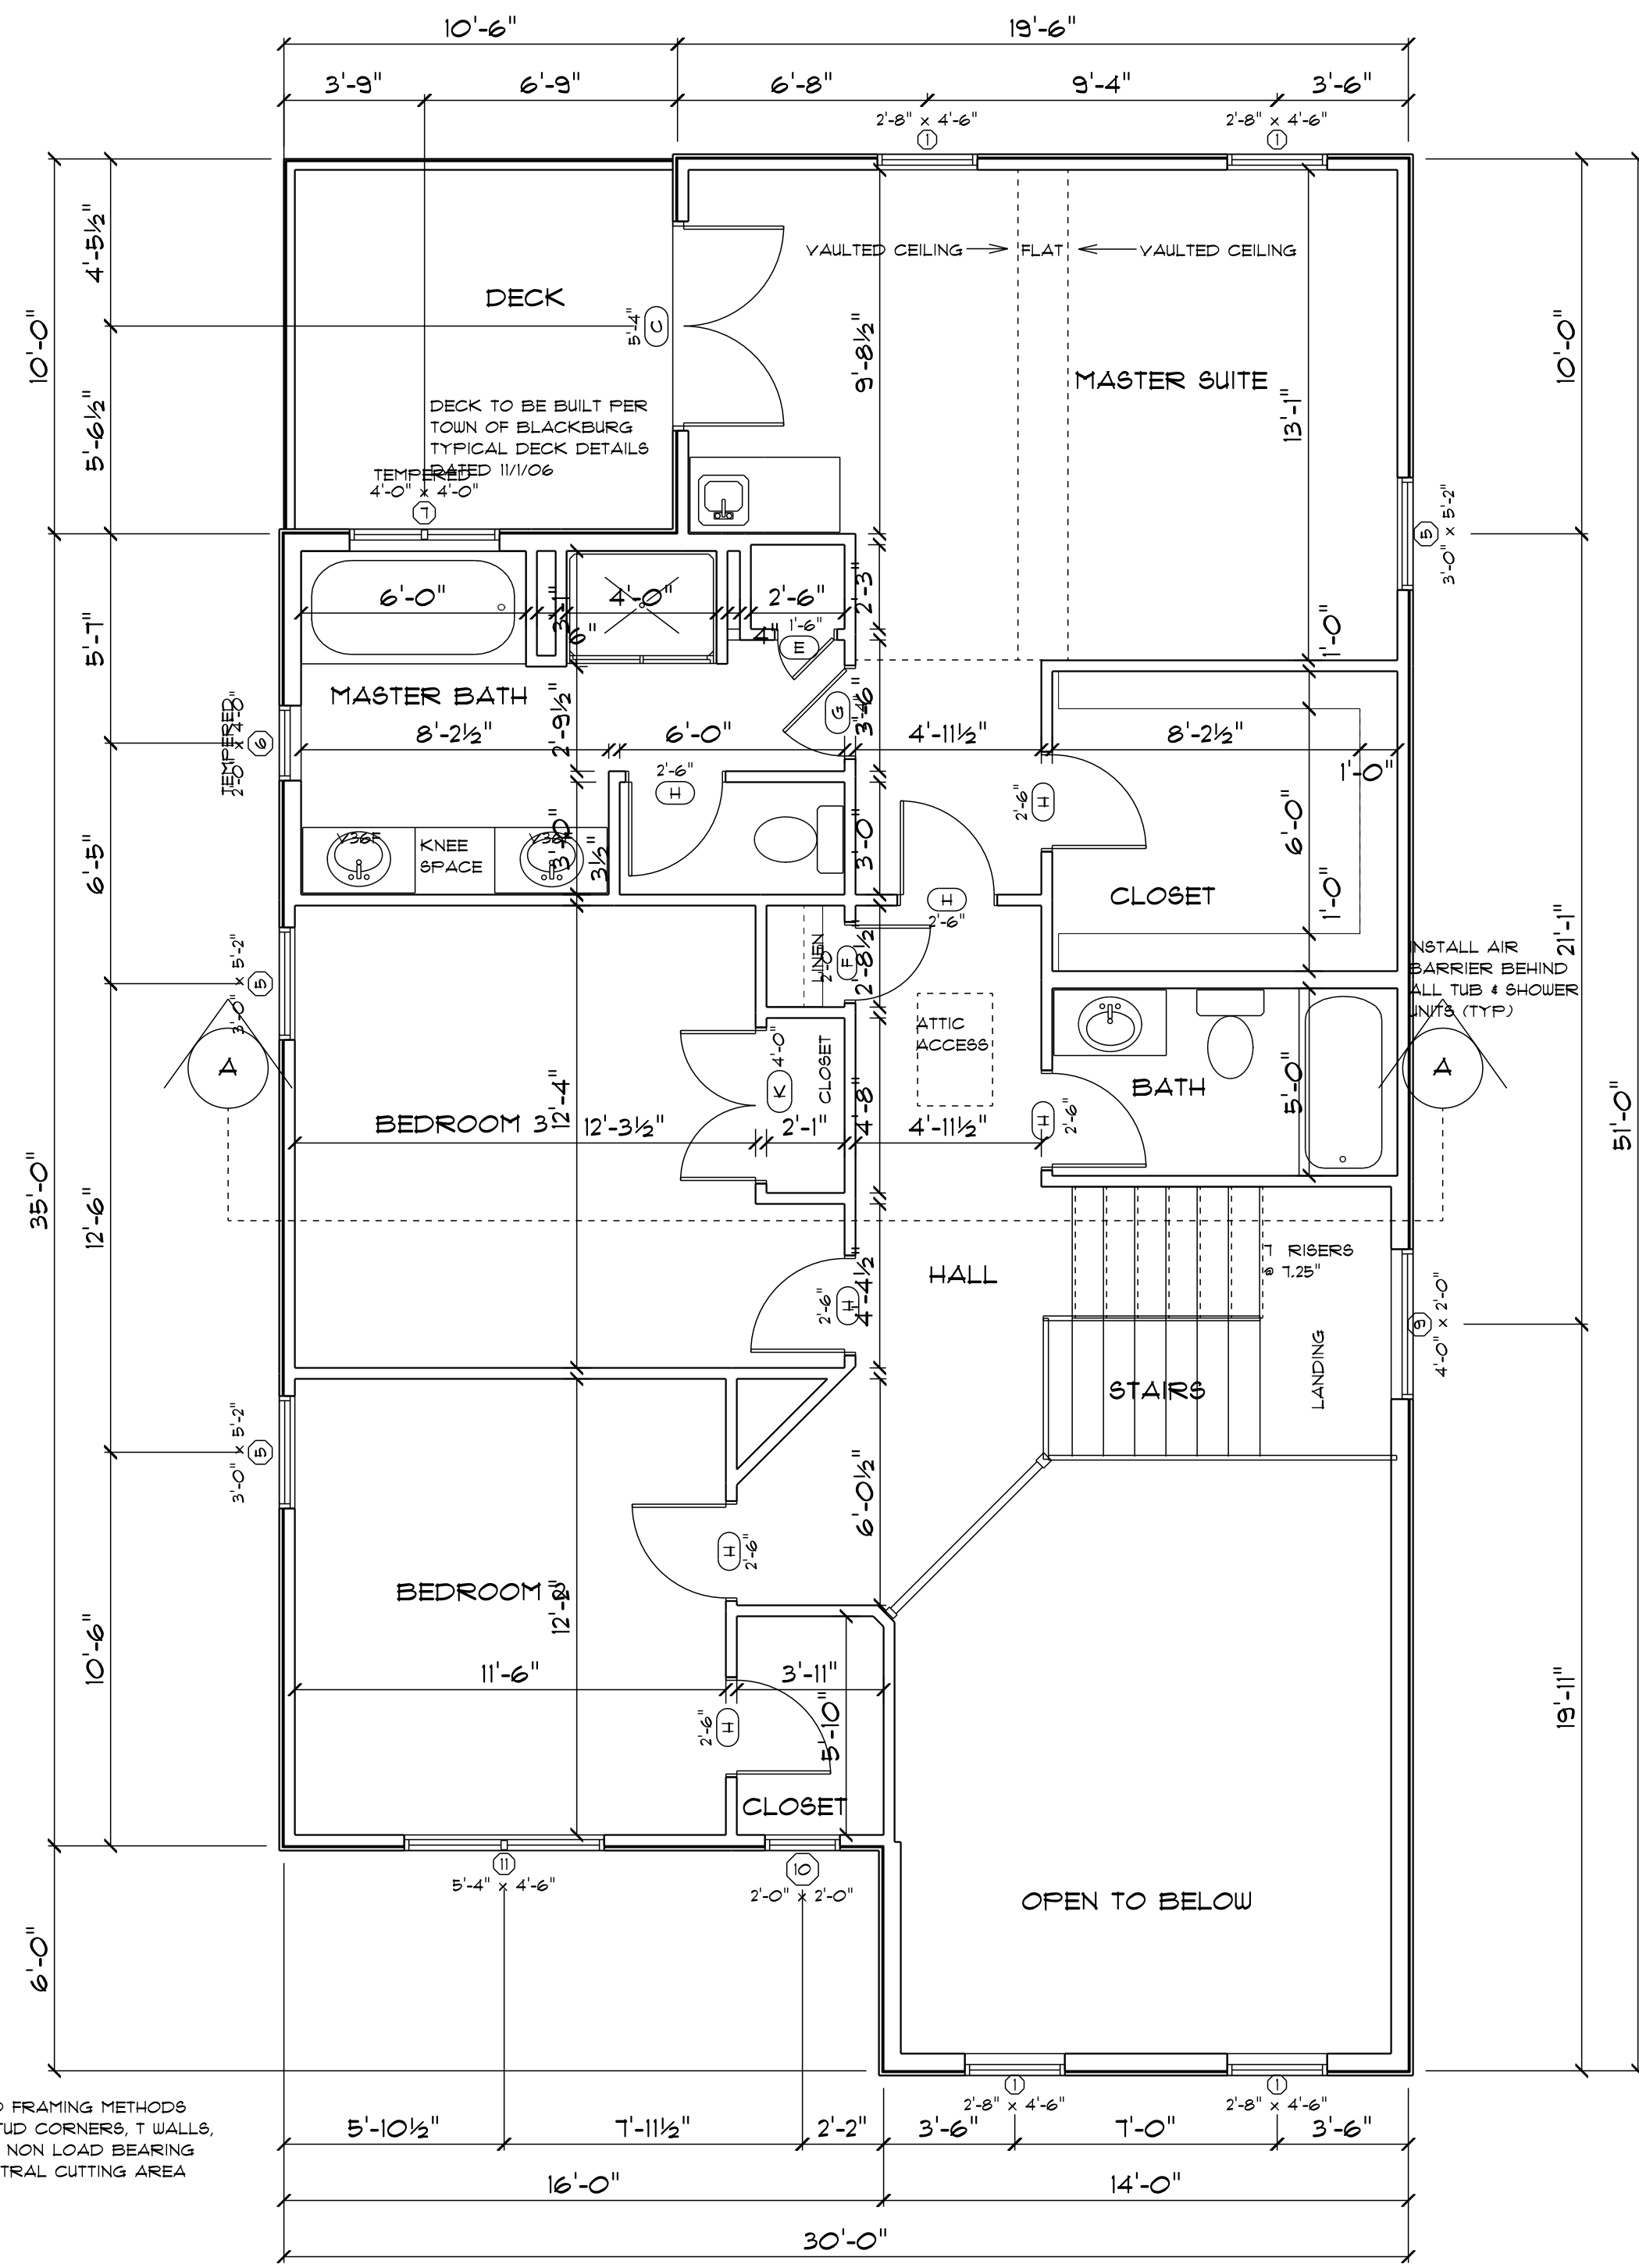

INSULATION:  
 EXTERIOR 2ND FLOOR WALLS: R13 BLOWN CELLULOSE  
 BANDS: R13 SPRAY FOAM  
 INTERIOR WALLS: R11 FIBERGLASS \* BATH WALLS  
 CEILING: VAULTED-R38 PAPER FACED FIBERGLASS  
 FLAT-R38 BLOWN CELLULOSE

AREA	NAME
1034 SF	SECOND FLOOR
102 SF	MASTER BEDROOM PRIVATE DECK

**SECOND FLOOR PLAN**

APPROVED BY: JDO

DRAWN BY: S. HIXON

SCALE 1/4" = 1'-0"

NOV 15, 2008



LOT 1 PIEDMONT  
 BLACKSBURG, VA 24060

SHEET  
**4**