




ROOF PLAN
SCALE 1/8" = 1'-0"

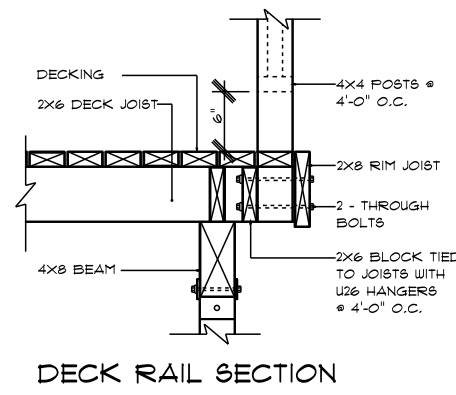


DECK RAIL SECTION

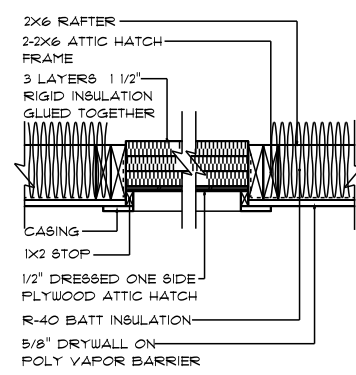


ATTIC HATCH

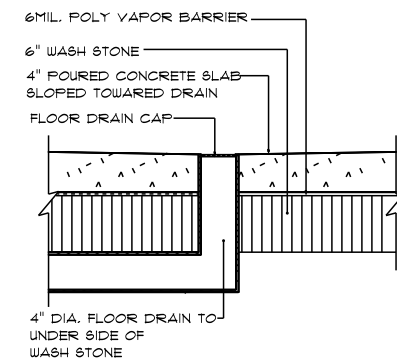


FLOOR DRAIN

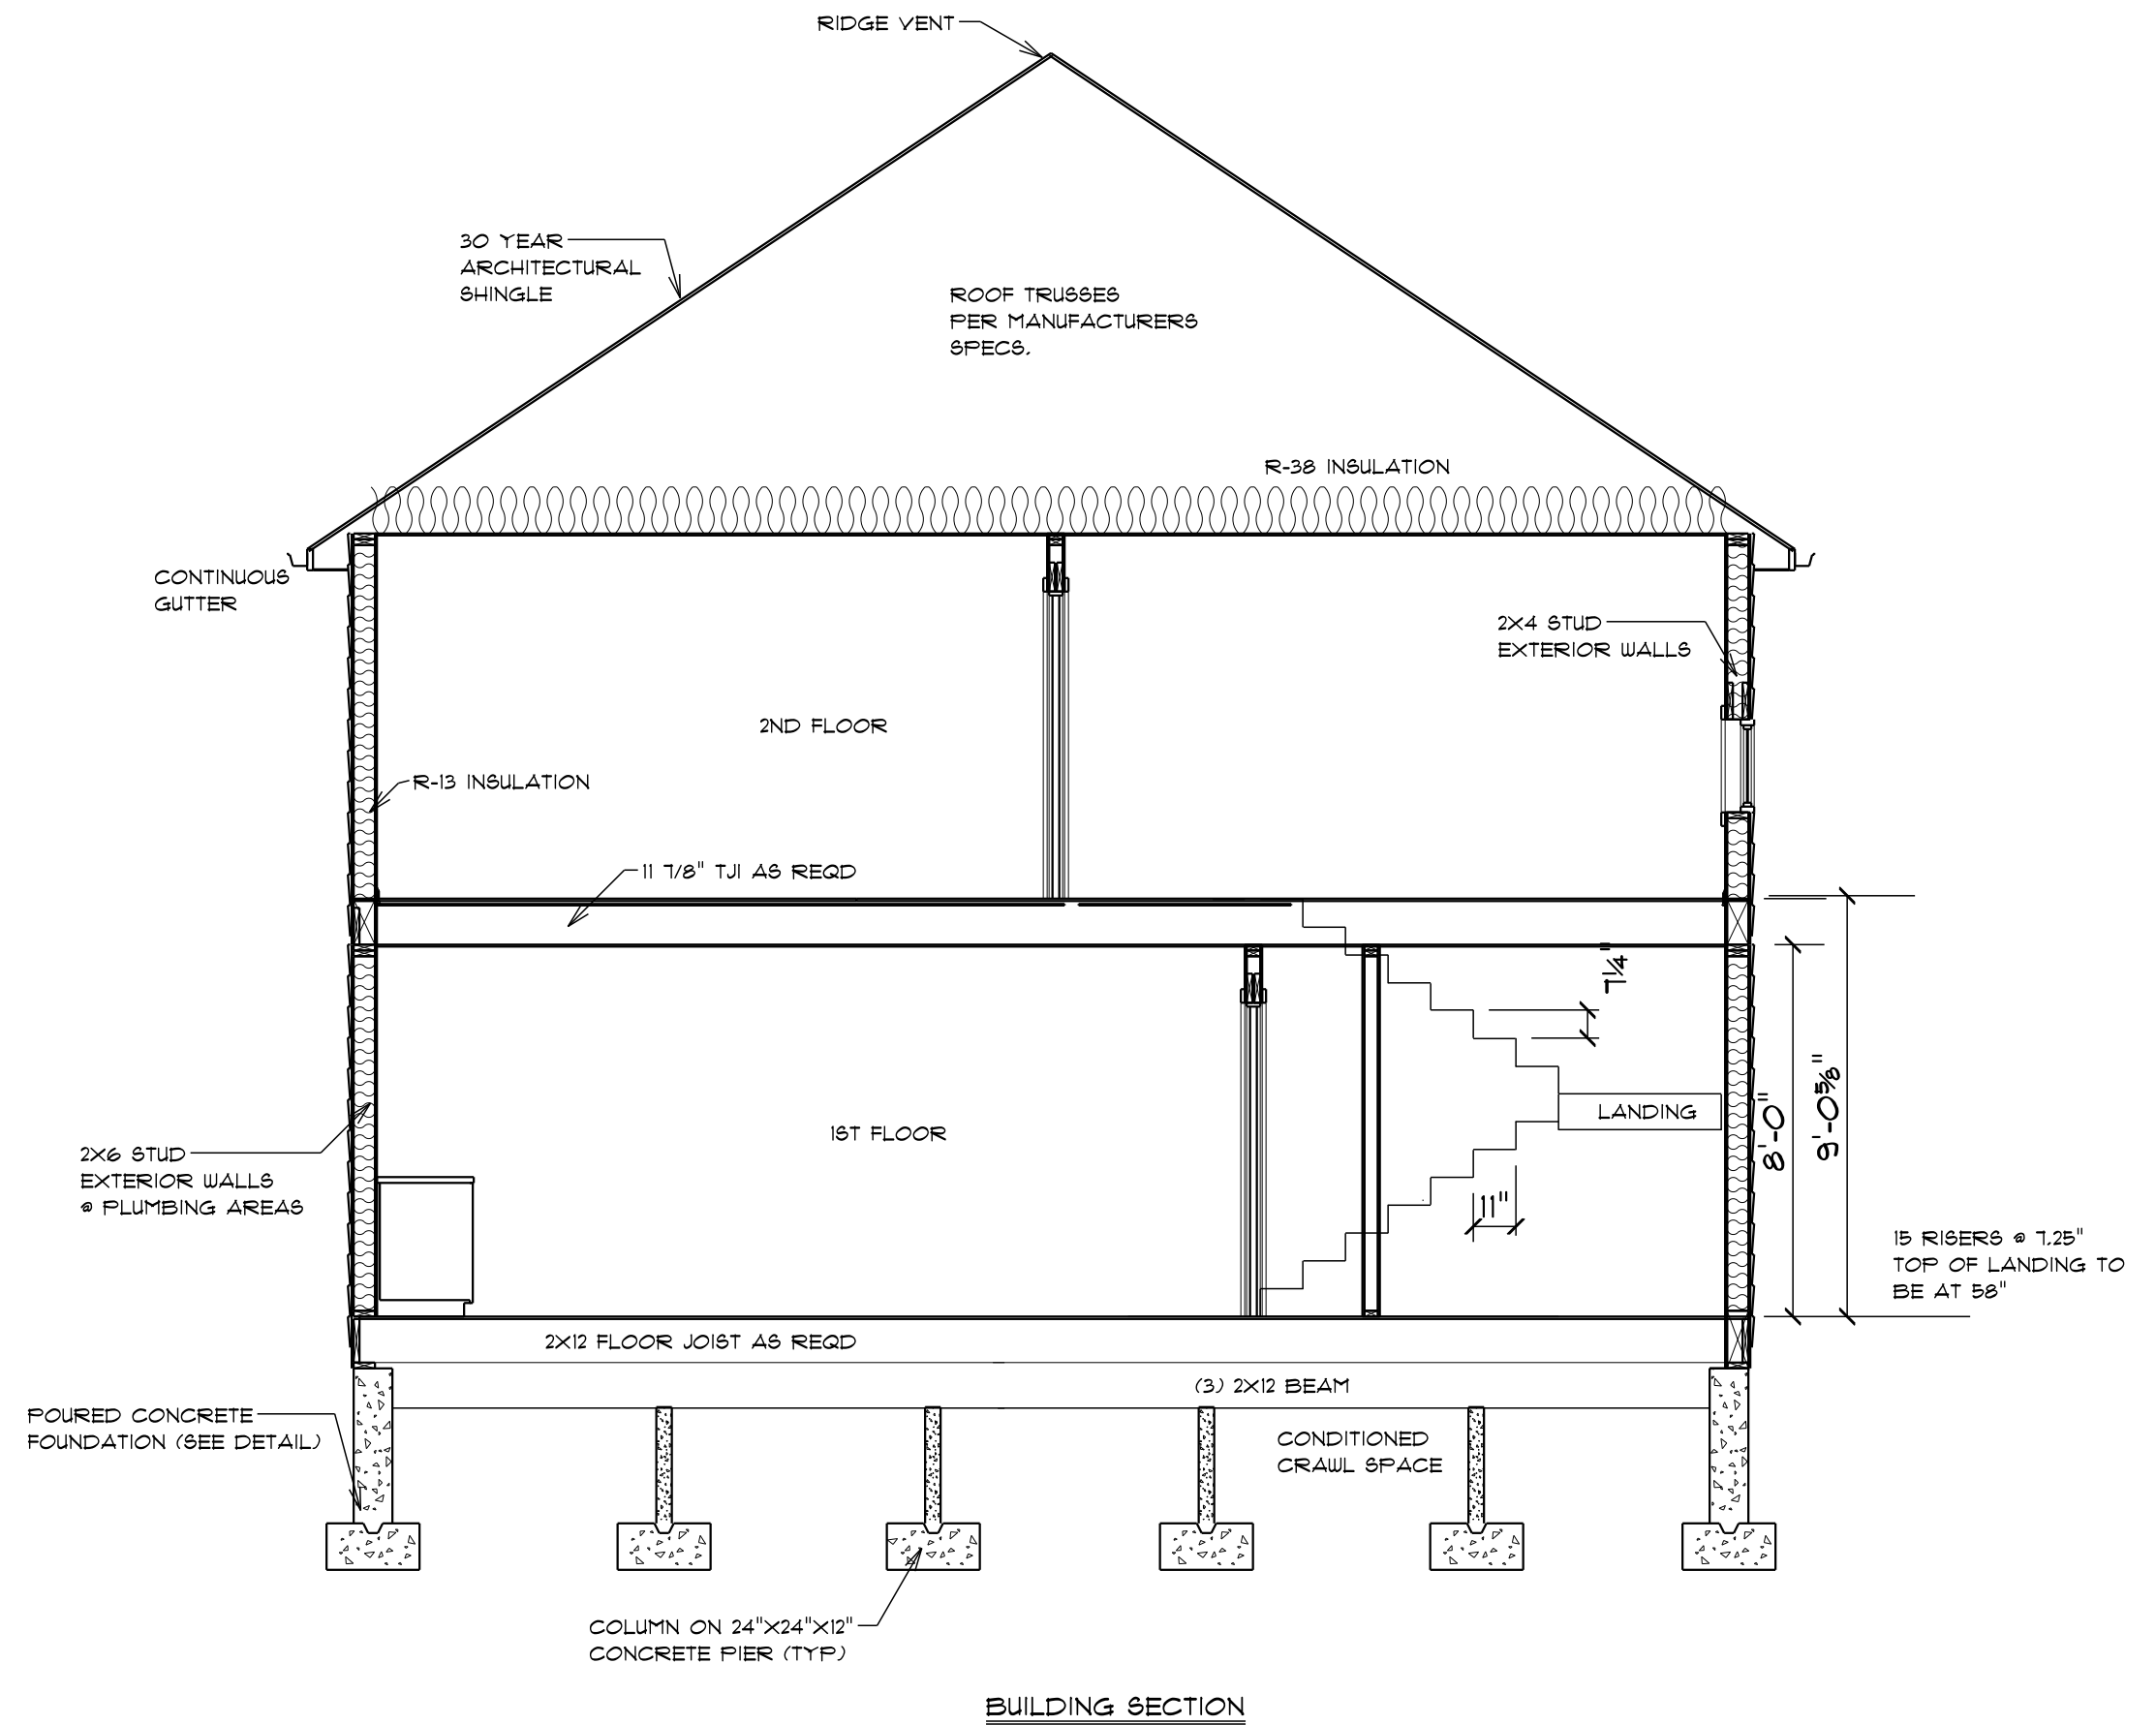

BUILDING SECTION

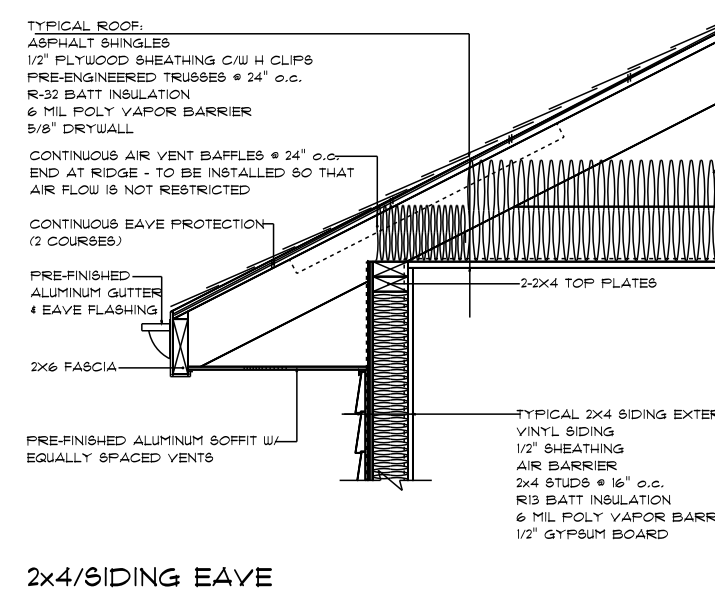

2x4/SIDING EAVE

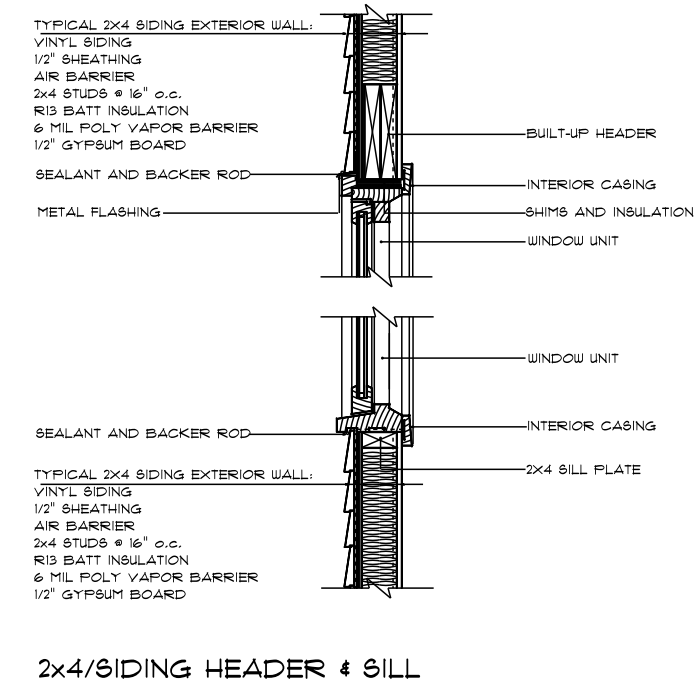

2x4/SIDING HEADER & SILL

DETAILS

APPROVED BY: JDO
2006 IRC & VA USBC

DRAWN BY: S. HIXON
SCALE 1/4" = 1'-0"
NOV 15, 2008



LOT 1 PIEDMONT
BLACKSBURG, VA 24060

SHEET
8