



2 STORY SINGLE FAMILY HOME

1ST FLOOR 946sf
 2ND FLOOR 1113sf
 TOTAL 2059sf


GARAGE 408sf
 PORCHES 291sf
 GRAND TOTAL 2758sf

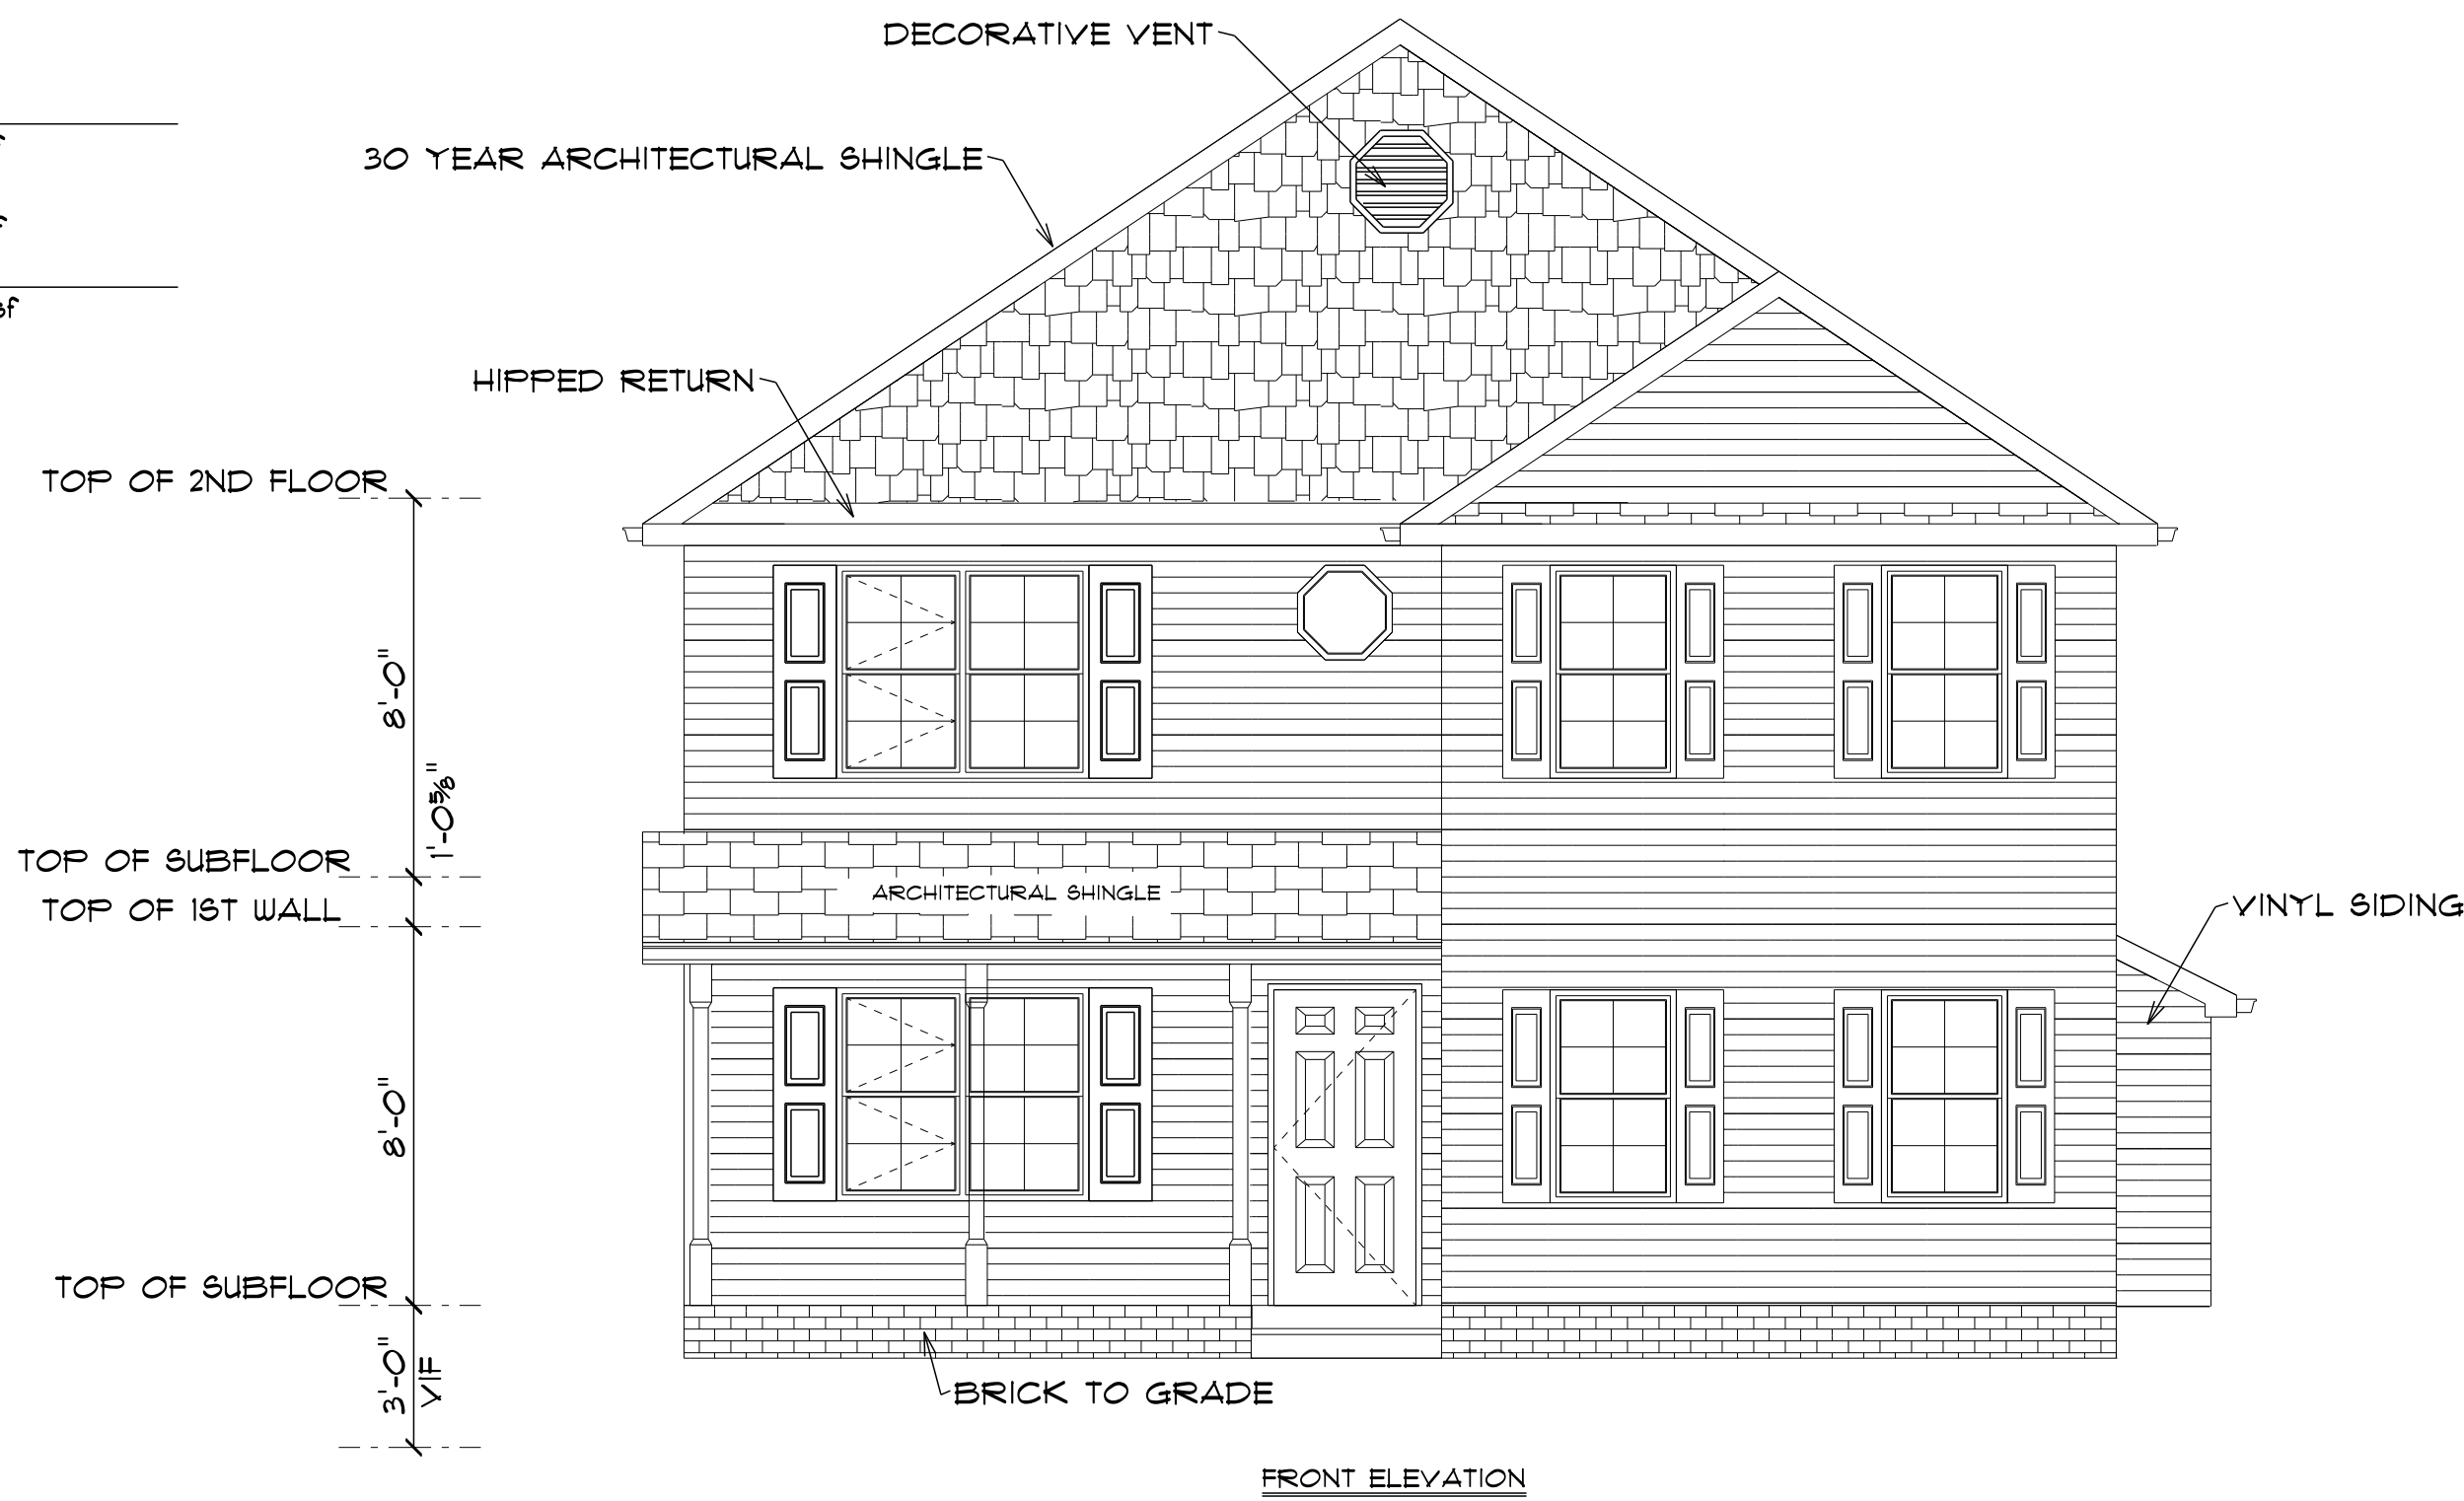


FRONT ELEVATION

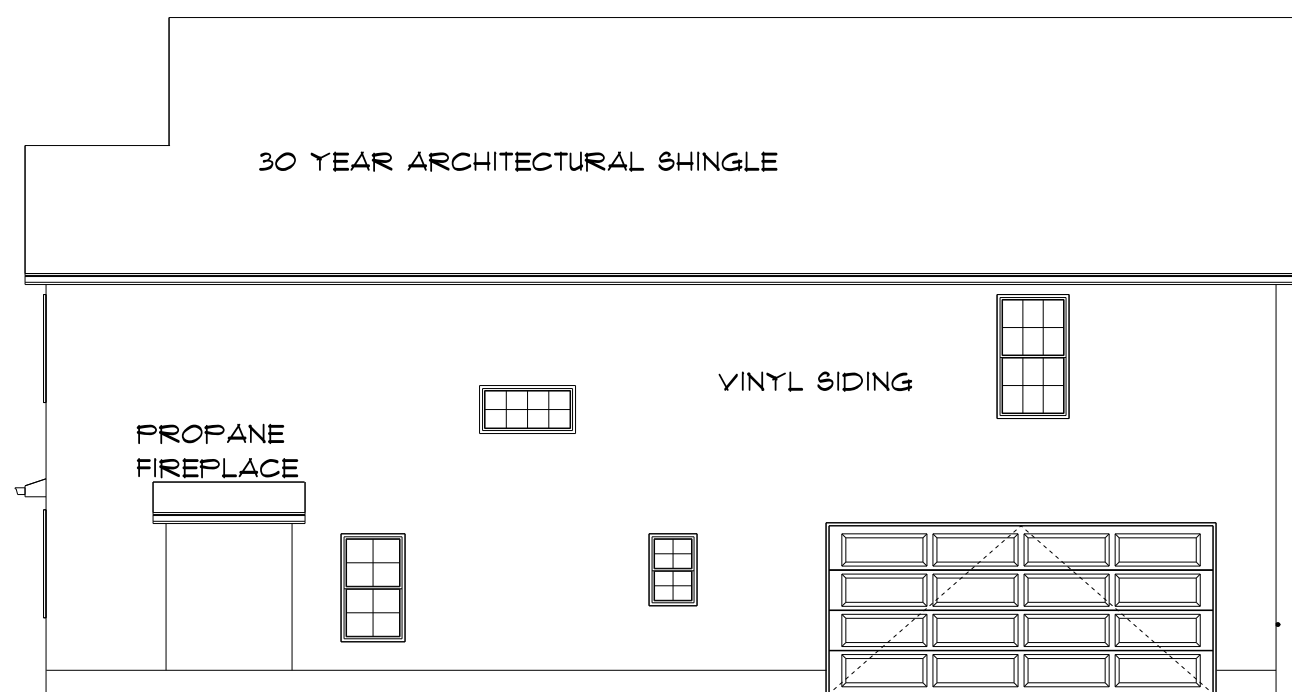

RIGHT ELEVATION
 SCALE 1/8" = 1'-0"

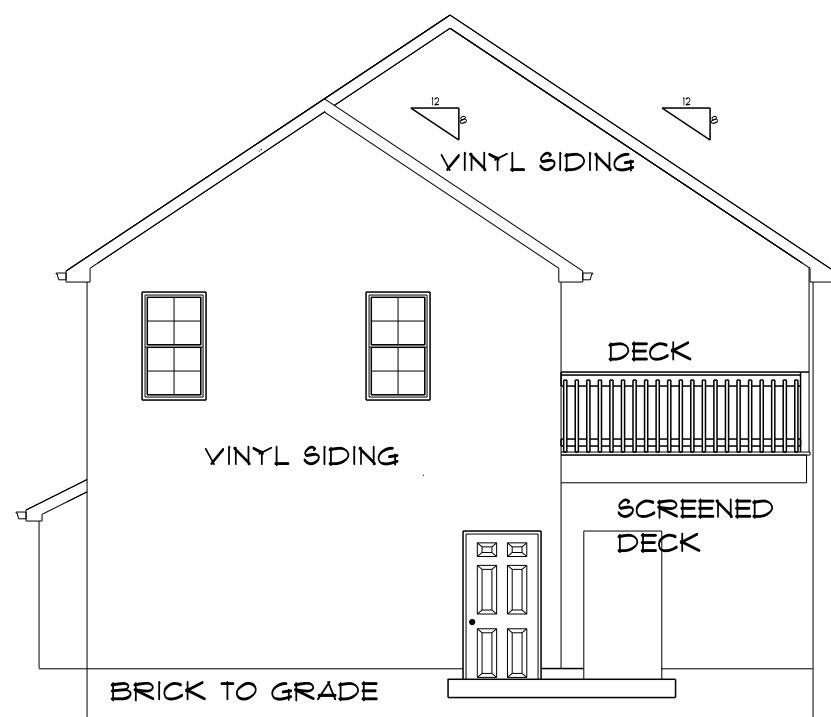

REAR ELEVATION
 SCALE 1/8" = 1'-0"

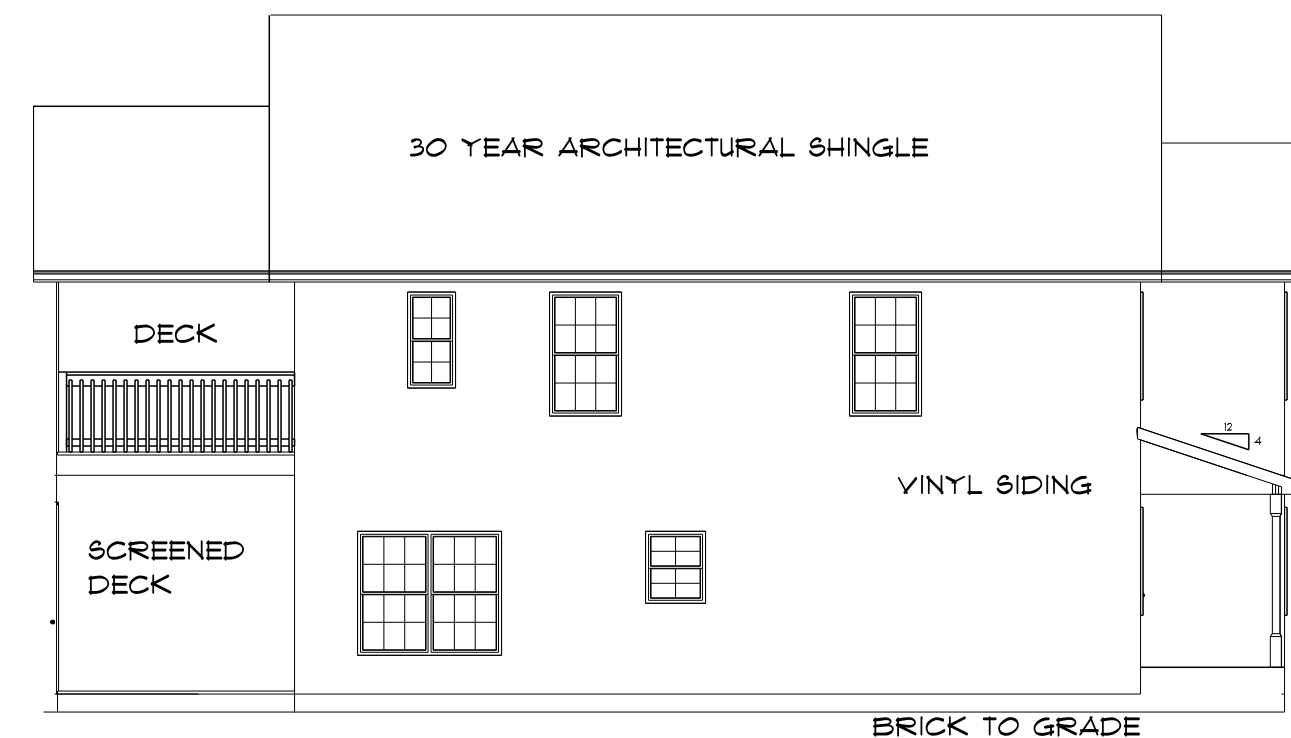

LEFT ELEVATION
 SCALE 1/8" = 1'-0"

ELEVATIONS

APPROVED BY: JDO
 2006 IRC & VA USBC
 REVISION DATE:

DRAWN BY: S. HIXON
 SCALE 1/4" = 1'-0"
 NOV 15, 2008



LOT 1 PIEDMONT
 BLACKSBURG, VA 24060

SHEET
 1