




ROOF PLAN
SCALE 1/8" = 1'-0"

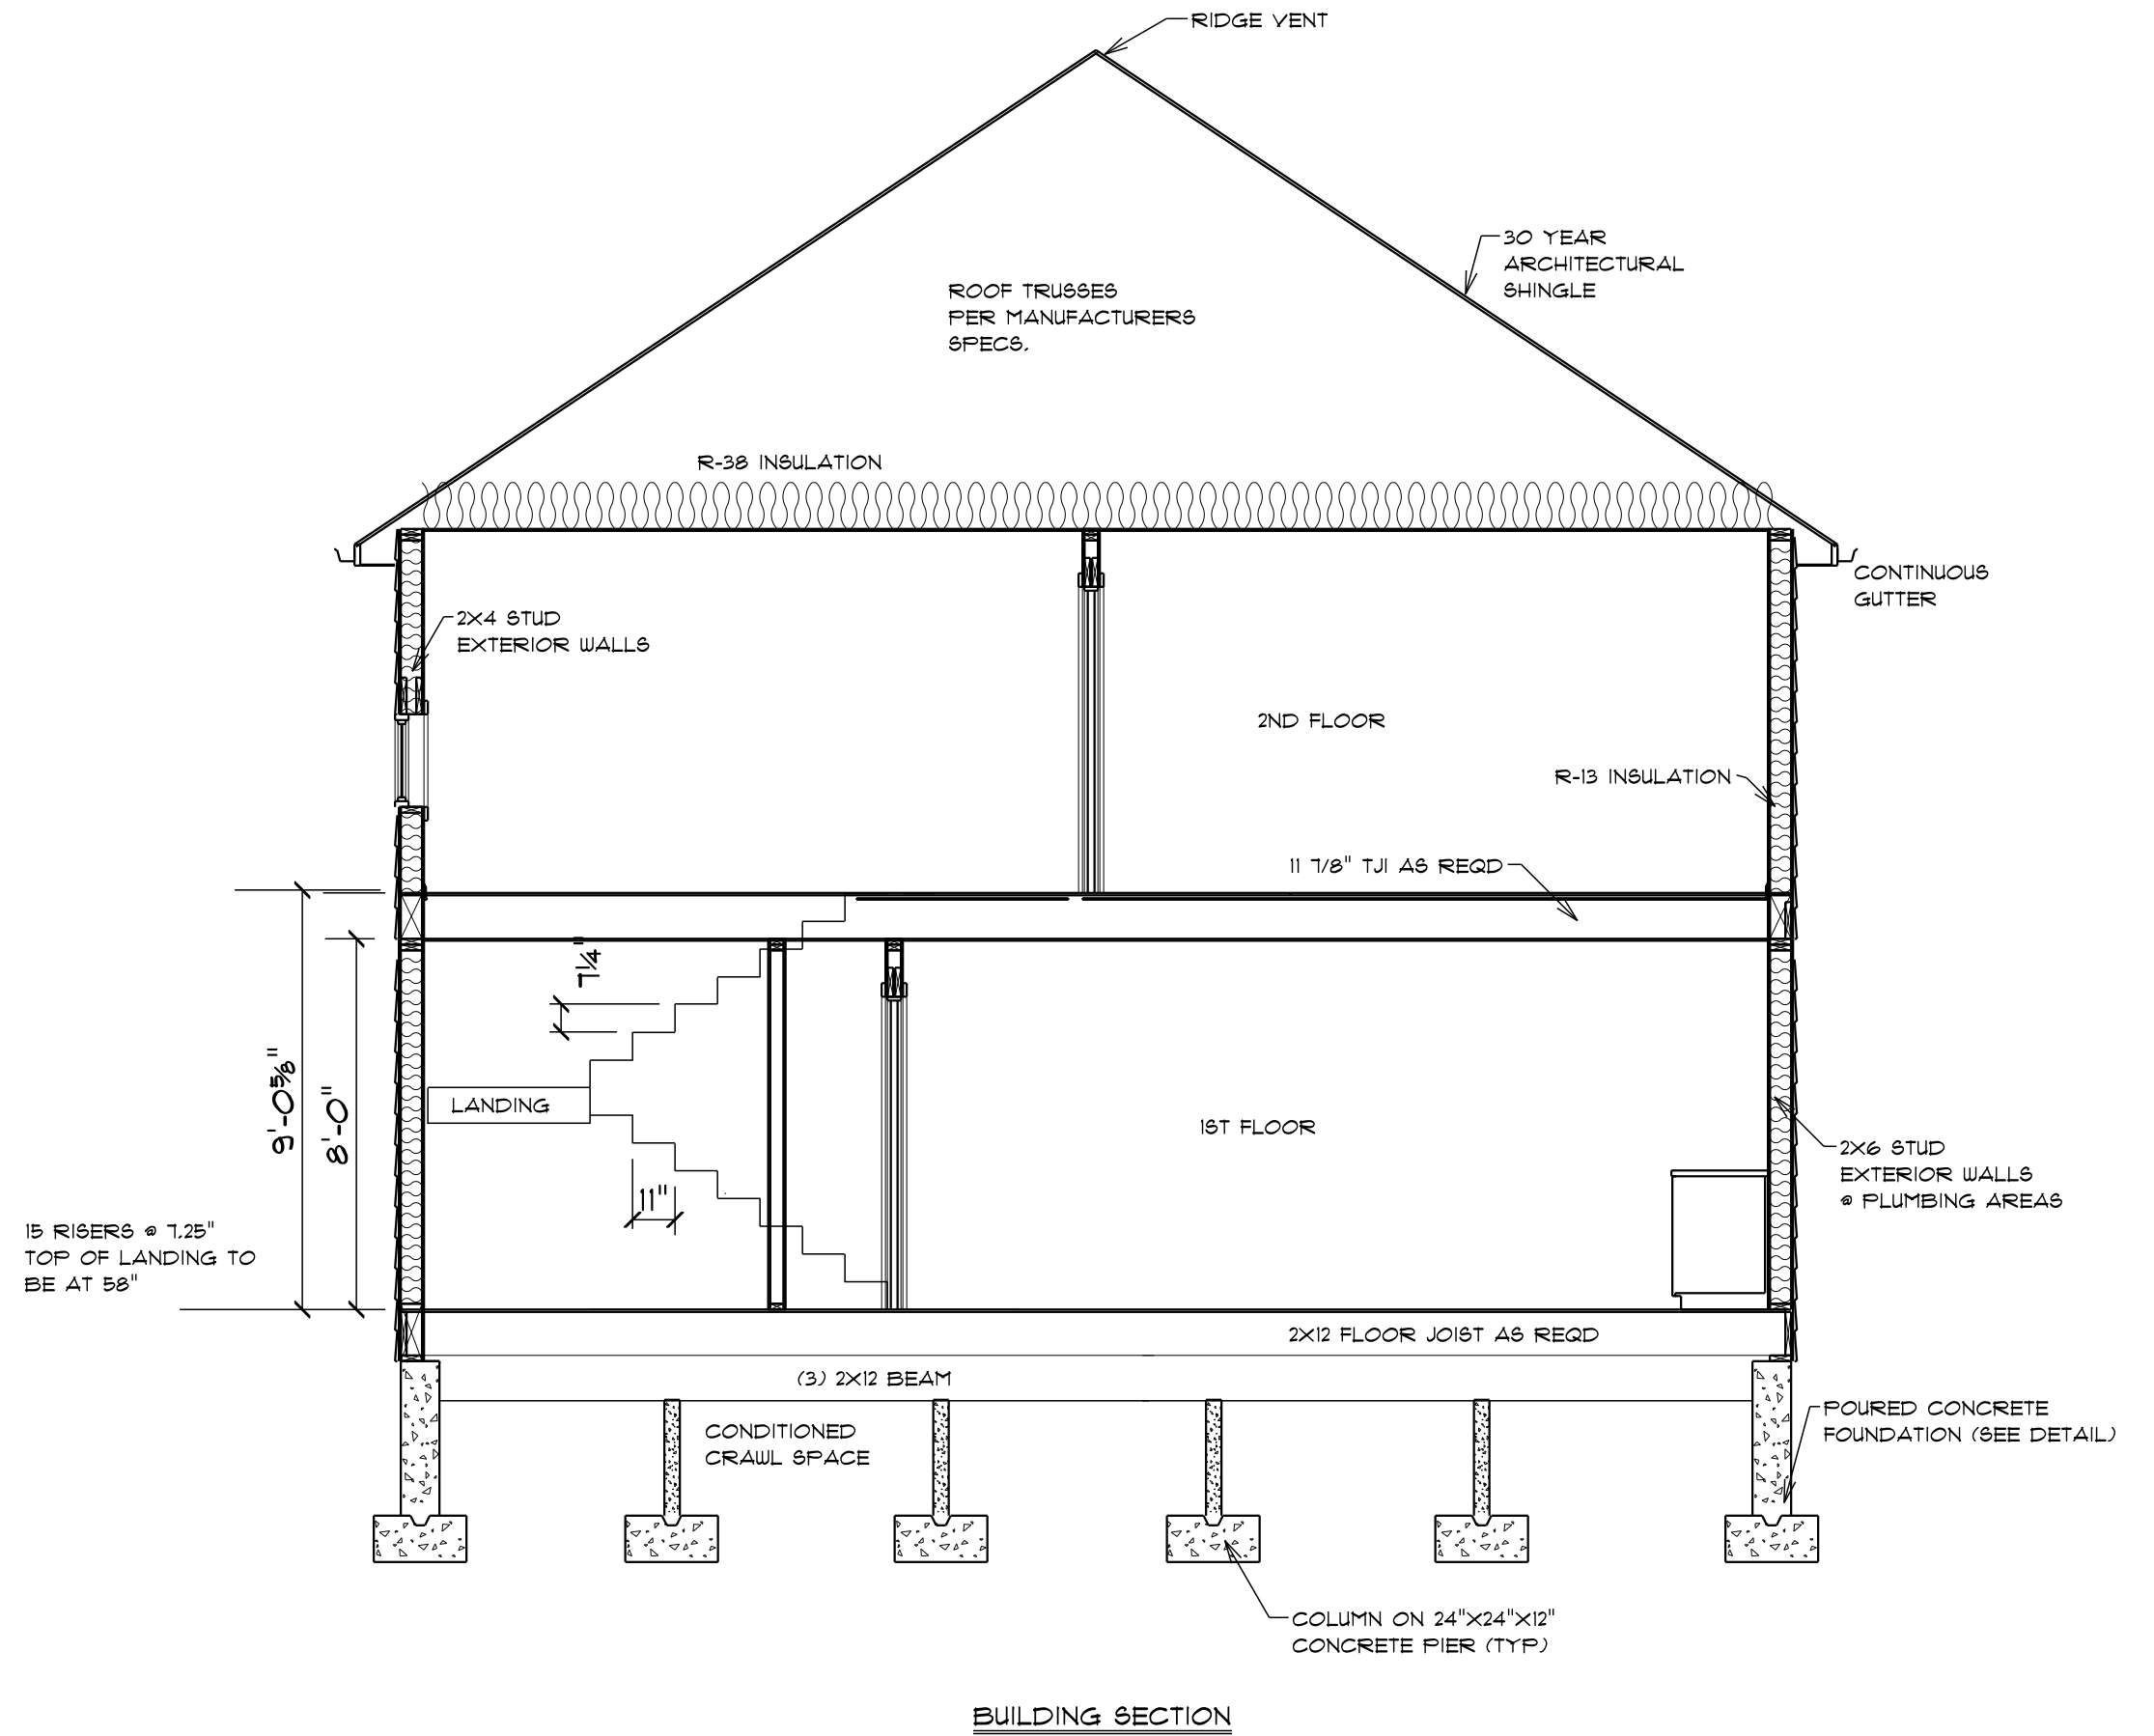


BUILDING SECTION

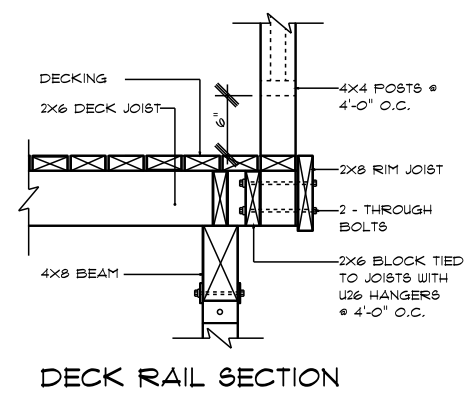


DECK RAIL SECTION

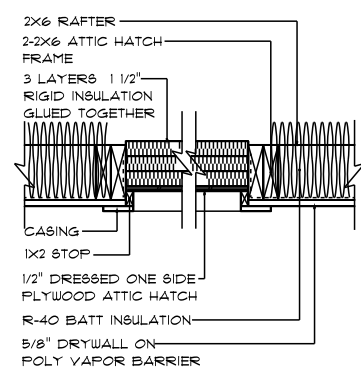


ATTIC HATCH

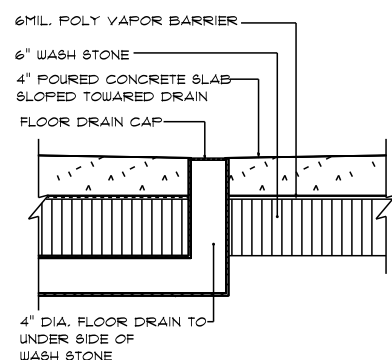

FLOOR DRAIN

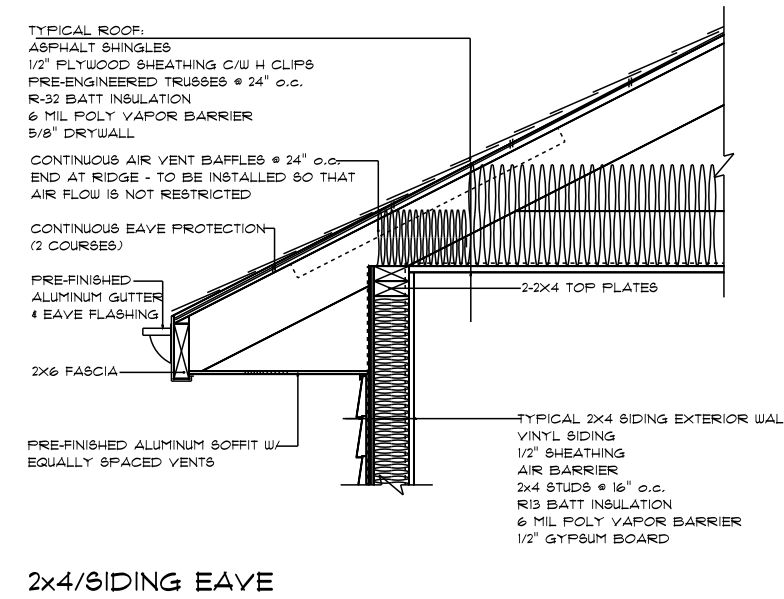

2x4/SIDING EAVE

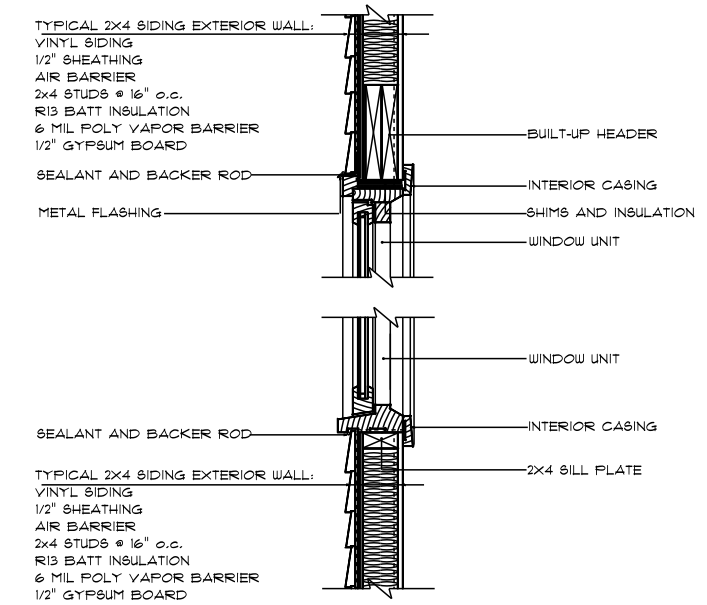

2x4/SIDING HEADER & SILL

APPROVED BY: JDO
2006 IRC & VA USBC

DRAWN BY: S. HIXON
SCALE 1/4" = 1'-0"
NOV 15, 2008
REVISION DATE:

2010 Rev. 02/27
100 Highland, VA 24142
Phone: (540) 352-2825
Fax: (540) 352-2825
www.highlanderconstruction.com



LOT 2 PIEDMONT
BLACKSBURG, VA 24060

SHEET
8

DETAILS