



SCREENED PORCH SLAB - ALTERNATE FOUNDATION

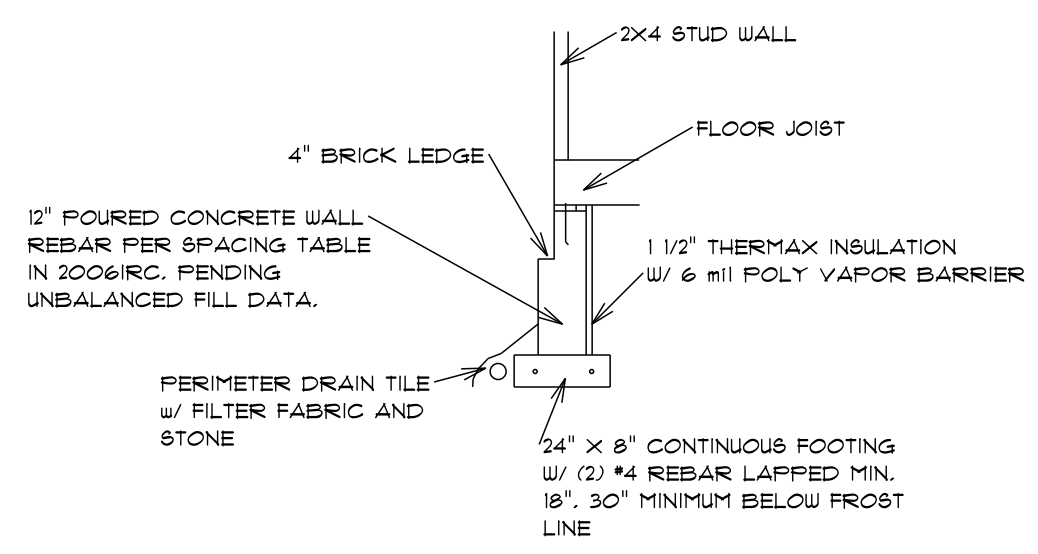

FOUNDATION DETAIL

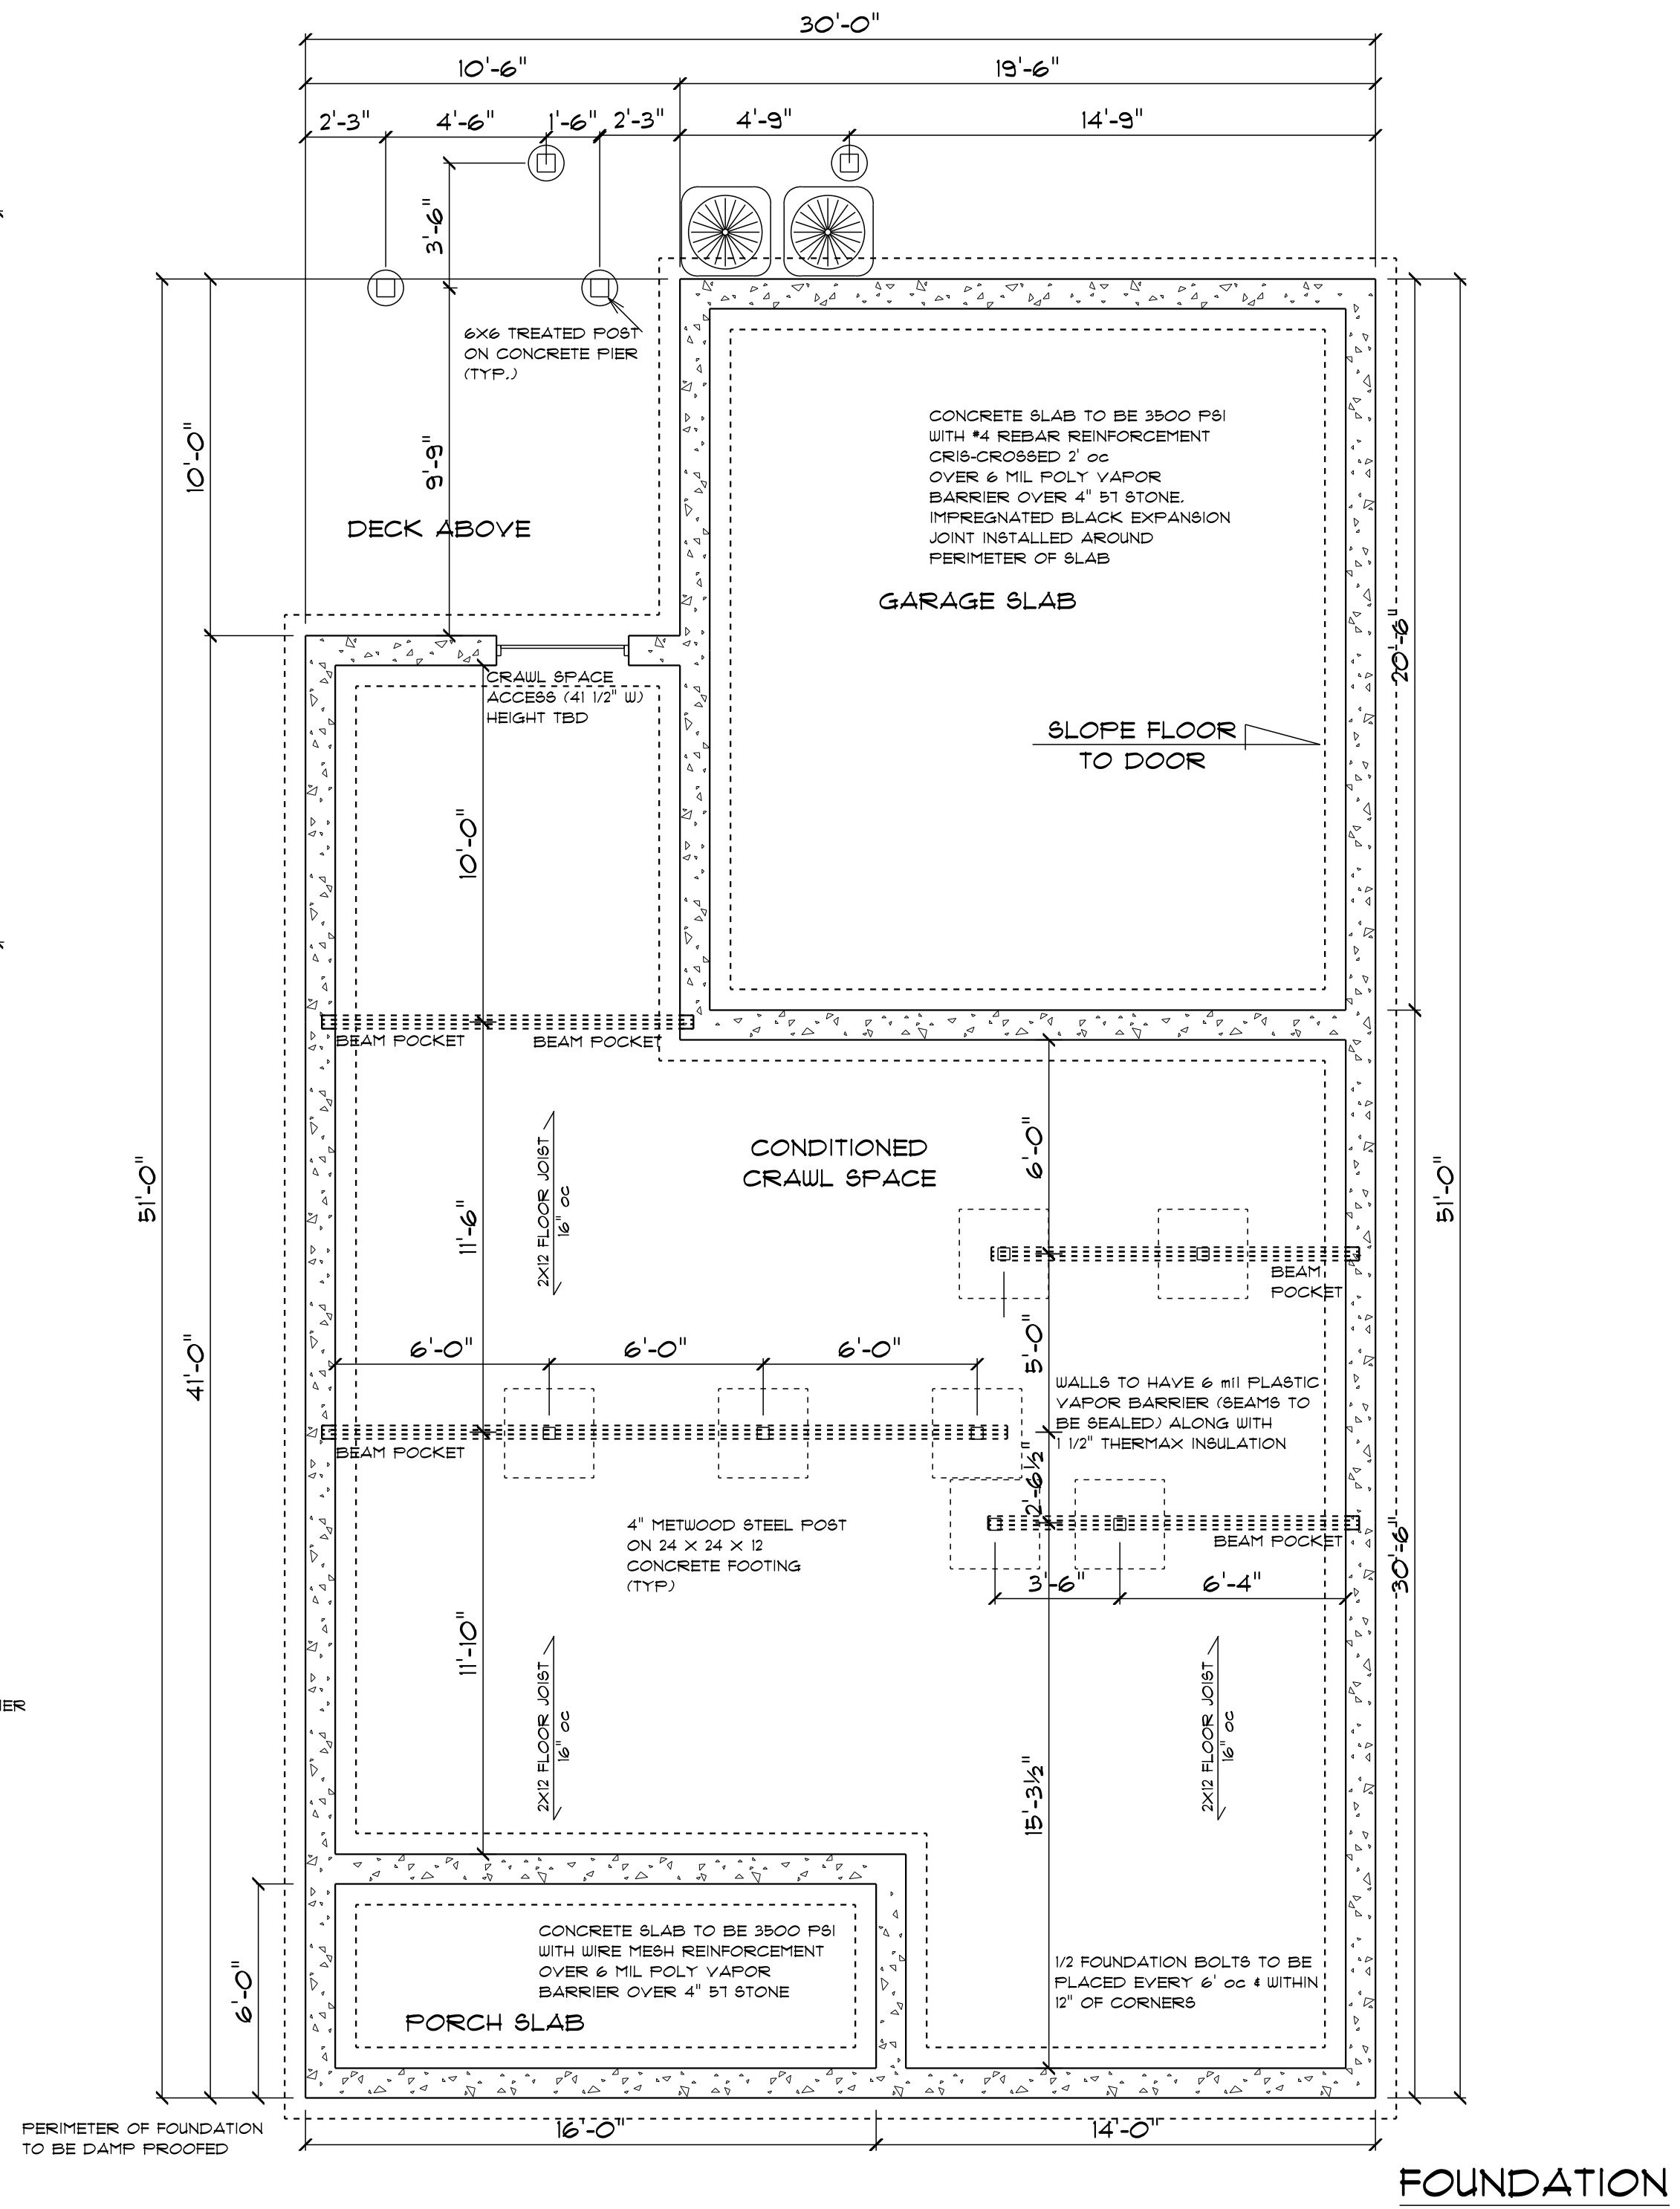

FOUNDATION

APPROVED BY: JDO

DRAWN BY: S. HIXON

SCALE 1/4" = 1'-0"

NOV 15, 2008



LOT 1 PIEDMONT
BLACKSBURG, VA 24060

SHEET
2